


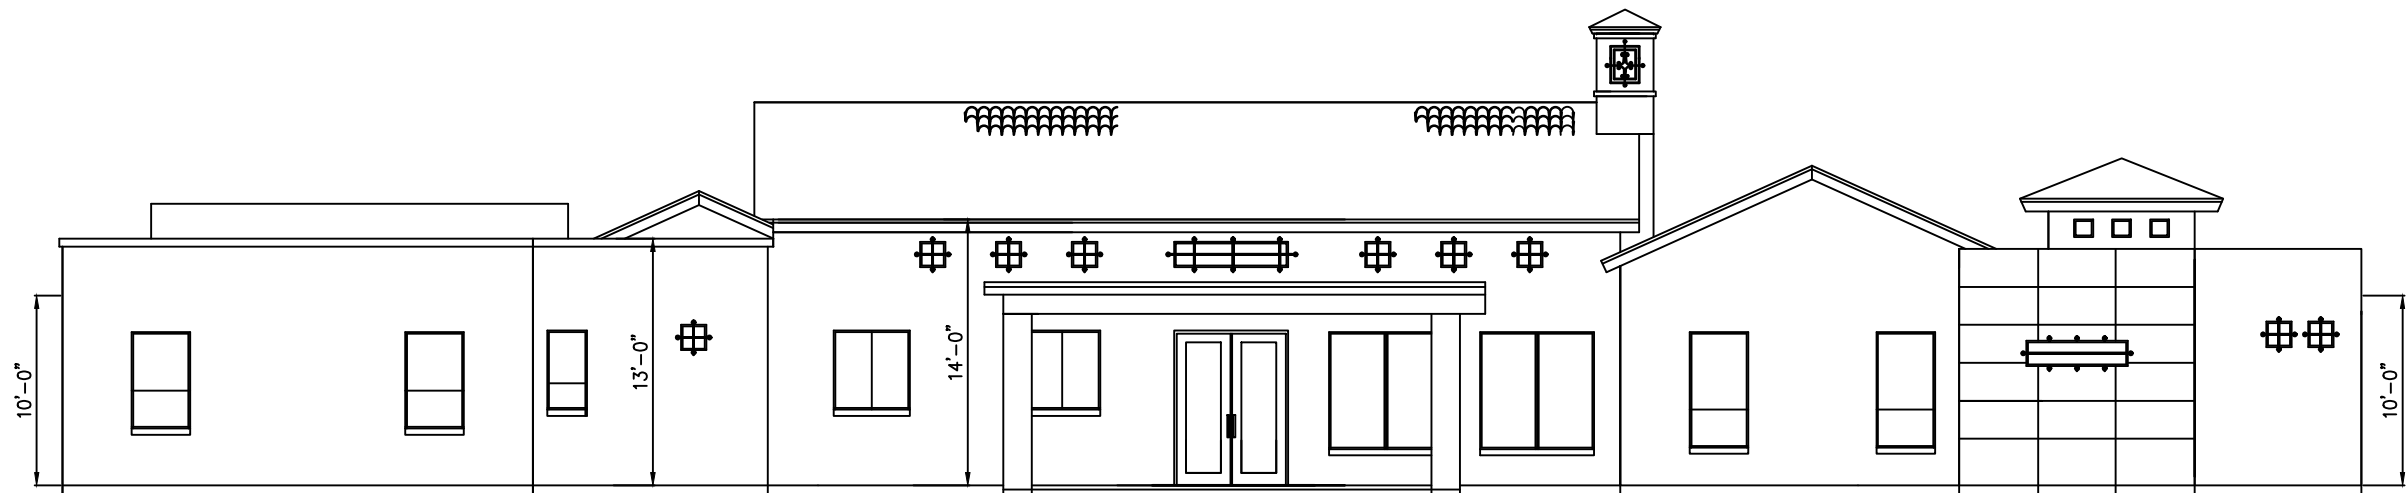

SOUTH ELEVATION
SCALE: 1/8"=1'-0"



NORTH ELEVATION
SCALE: 1/8"=1'-0"


Lamar
CONSTRUCTION
1206 LINDBERG AVE, PALMHURST TX.
(956) 789-4953
garcia@lamar-cgv.com

PROPOSED HOUSE PROJECT:
ROBERT F. GONZALEZ
LOT 6 LAS VELAS SUBDIVISION
1408 LUX DRIVE PALMHURST TX. 78573


DRAWN BY:	REVISED DATE:
CHECKED BY:	9/29/25
COMPUTER:	

ELEVATION PLAN
SCALE: 1/4"=1'-0"

SHEET NO.
SHEET 1

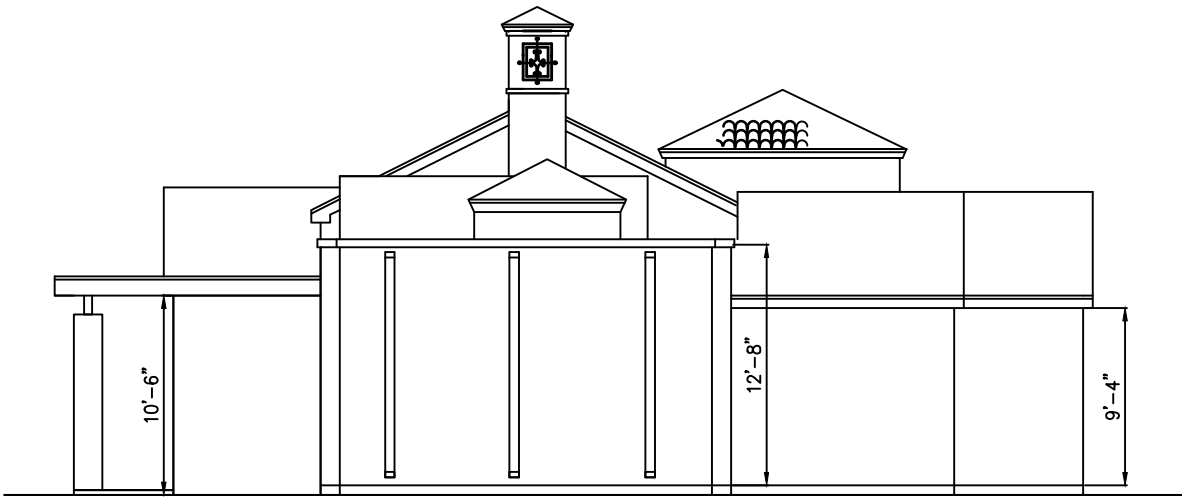

EAST ELEVATION
SCALE: 1/8"=1'-0"

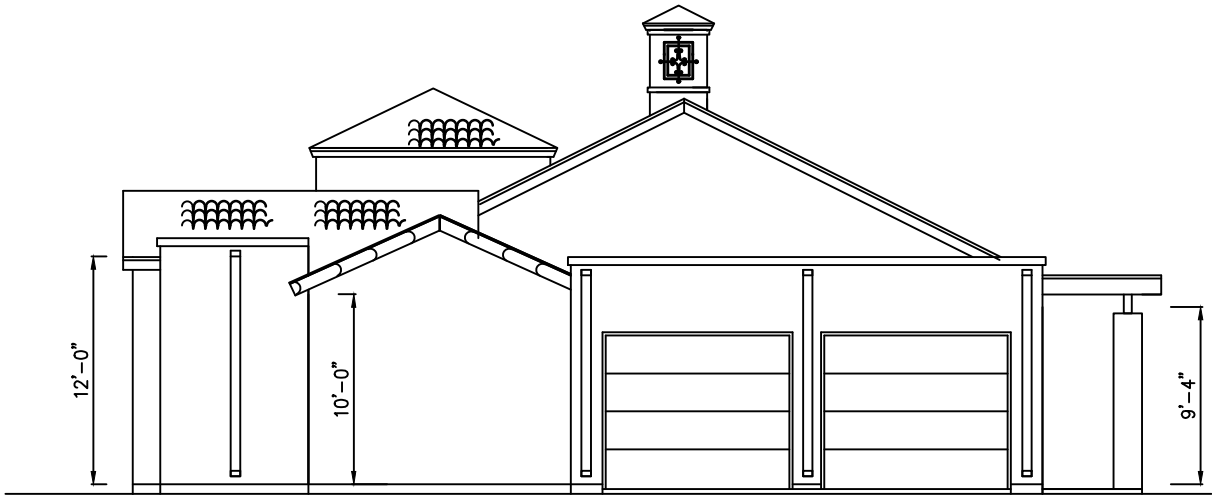

WEST ELEVATION
SCALE: 1/8"=1'-0"

Lamar
CONSTRUCTION
1206 LINDBERG AVE, PALMHURST TX.
(956) 789-4953 garcia@lamar-cgv.com

PROPOSED HOUSE PROJECT:
ROBERT F. GONZALEZ
LOT 6 LAS VELAS SUBDIVISION
1408 LUX DRIVE PALMHURST TX. 78573

DRAWN BY:	REVISED DATE:
CHECKED BY:	9/29/25
COMPUTER:	

ELEVATION PLAN
SCALE: 1/4"=1'-0"

SHEET NO.
SHEET 2

LIVING AREA	2,780
ENTRY	100
BACK PATIO	310
GARAGE	625
TOTAL AREAS	3,815 SQ.FT.

