

SHEET NO.  
SHEET 3

FLOOR PLAN


SCALE: 3/16"=1'-0"

|               |            |
|---------------|------------|
| DRAWN BY:     | 11/22/2025 |
| CHECKED BY:   | COMPUTER:  |
| REVISED DATE: |            |
|               |            |
|               |            |
|               |            |

PROPOSED HOUSE PROJECT:  
TREVINO FAMILY  
3409 GUMWOOD AVE.  
MCALLEN, TEXAS 78501

Lamar CONSTRUCTION  
1206 LINDBERG AVE, PALMHURST TX.  
(956) 789-4953    garcia@lamar-rgv.com

|               |              |
|---------------|--------------|
| LIVING AREA   | 3,872 SQ. FT |
| GARAGE/STAIRS | 627 SQ. FT   |
| PORCH         | 196 SQ. FT   |
| PATIO         | 390 SQ. FT   |
| TOTAL         | 5,085 SQ. FT |

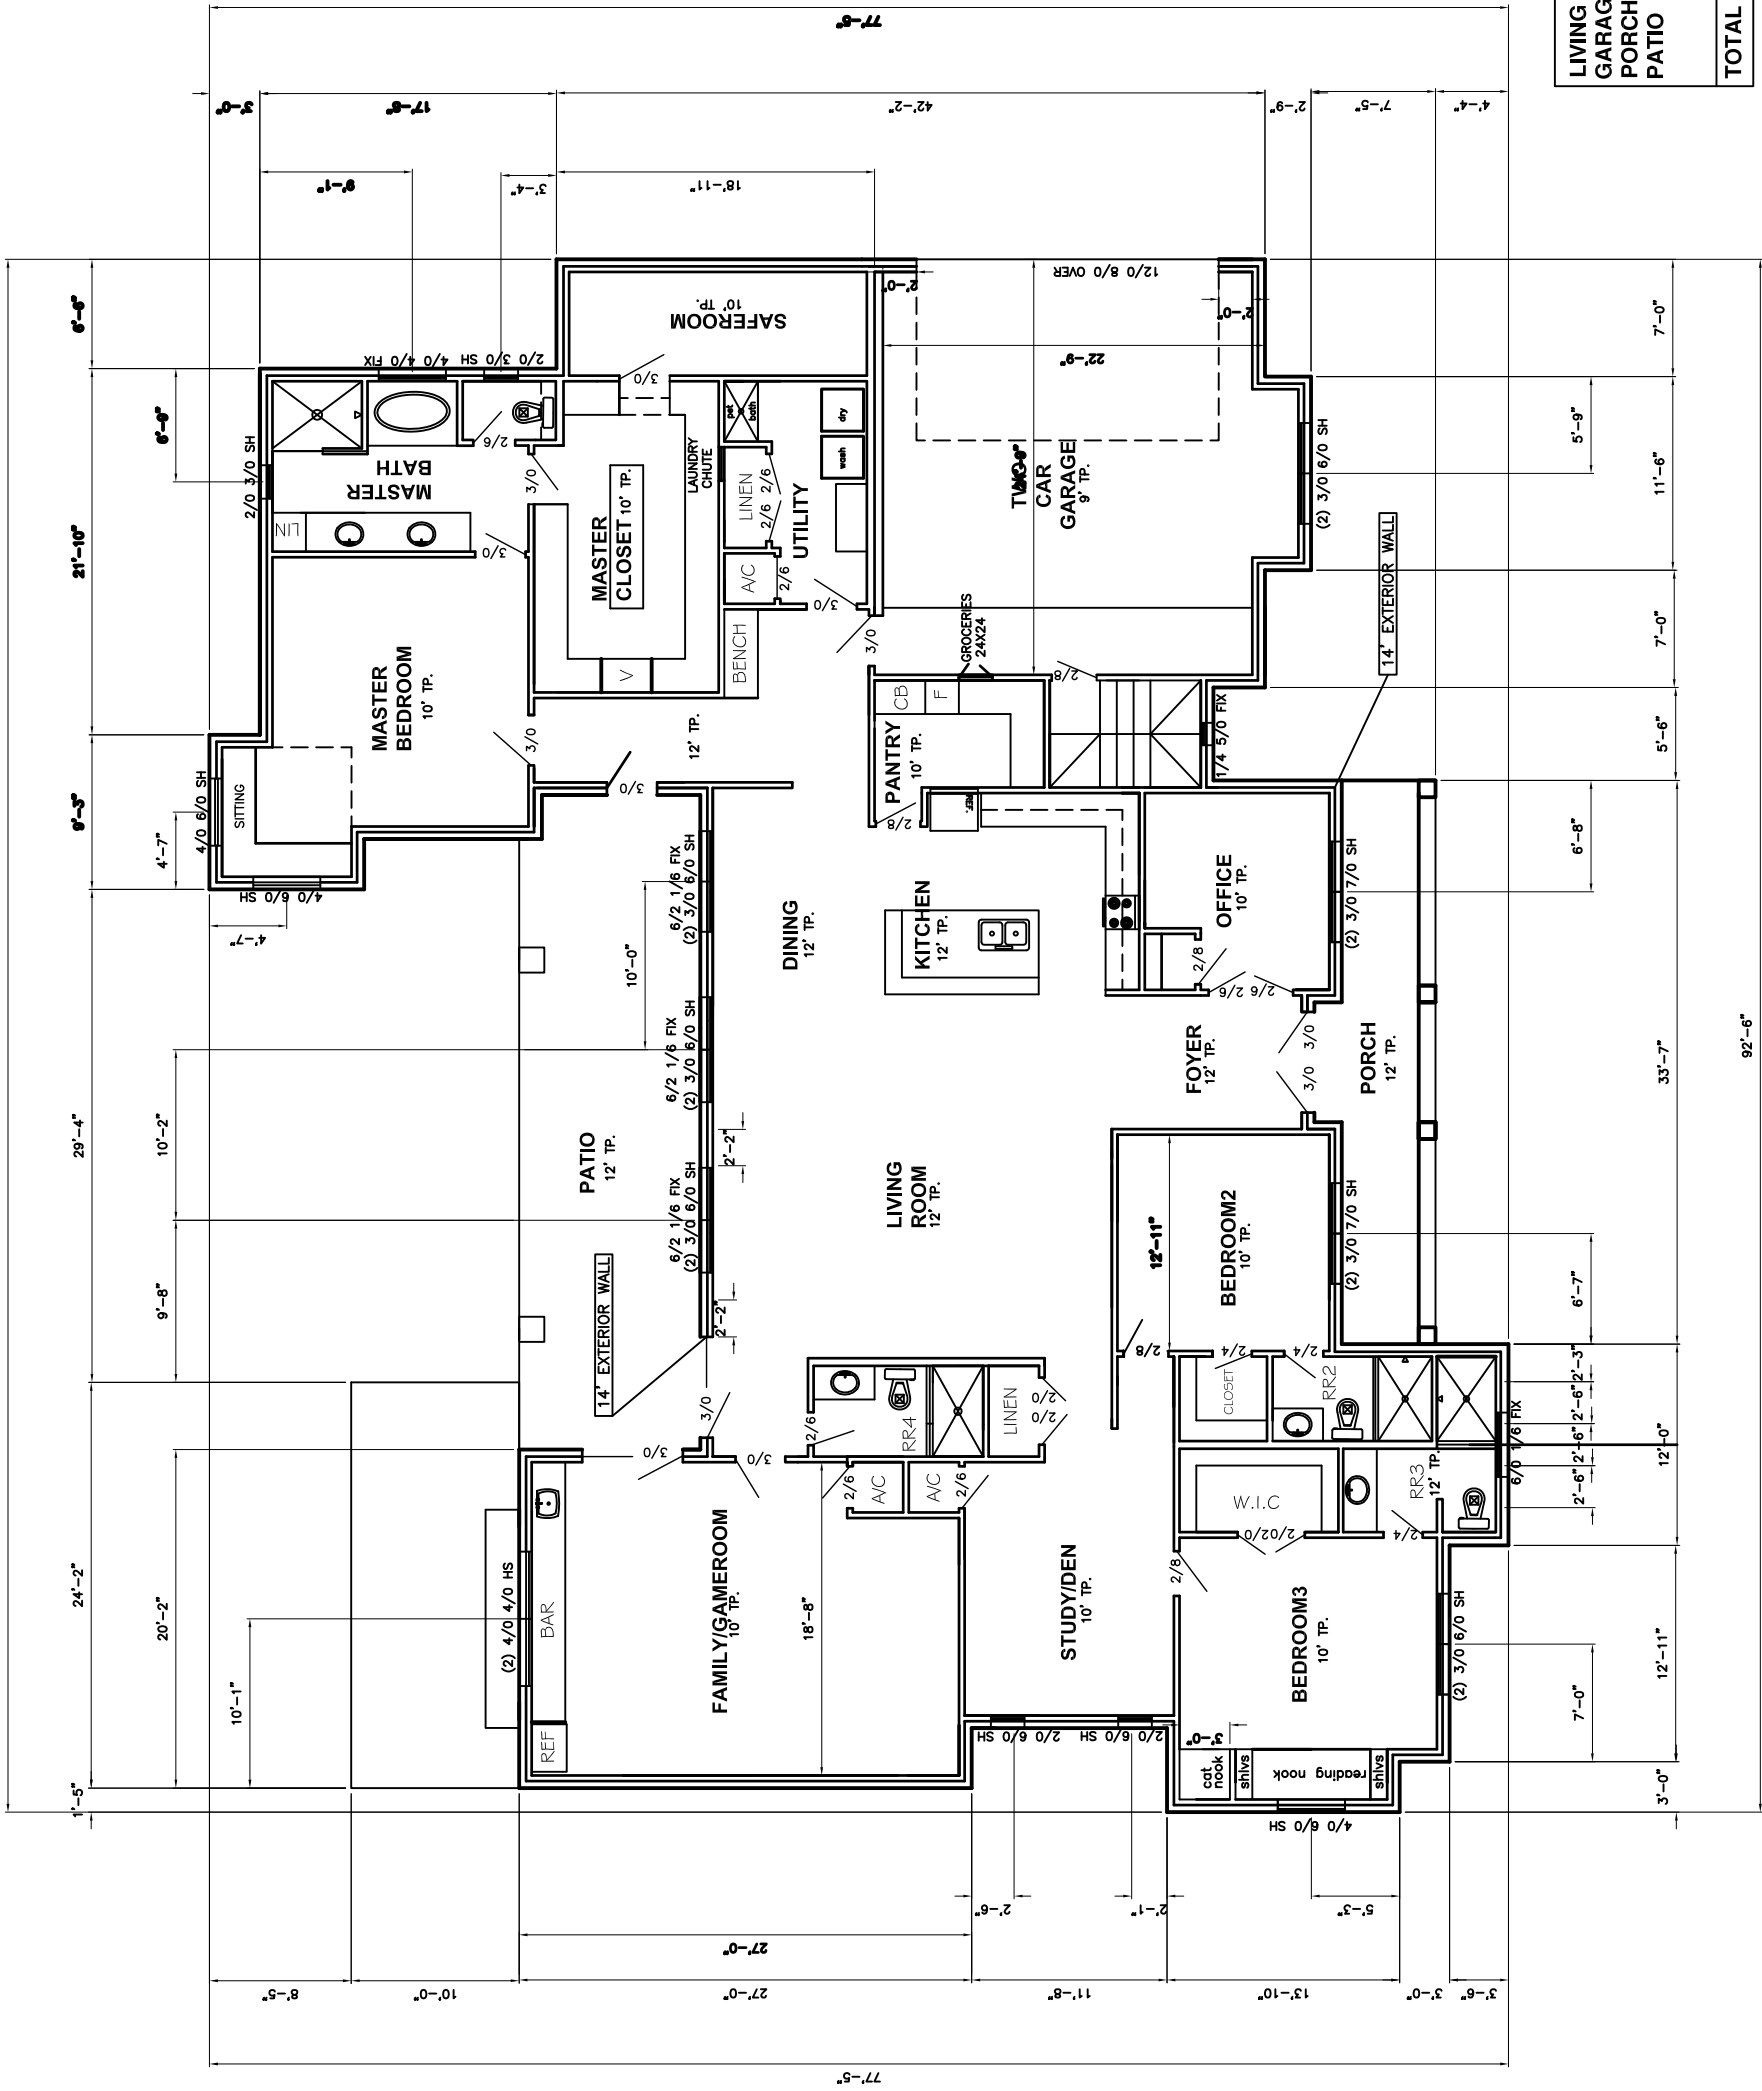


|             |               |
|-------------|---------------|
| COMPUTER:   |               |
| CHECKED BY: | 11/22/2025    |
| DRAWN BY:   | REVISED DATE: |
|             |               |
|             |               |
|             |               |
|             |               |

**ELEVATION 1**

SCALE: 1/4"=1'-0"


PROPOSED HOUSE PROJECT:  
TREVINO FAMILY  
3409 GUMWOOD AVE.  
MCALLEN, TEXAS 78501

**Lamar Construction**  
1206 LINDBERG AVE, PALMHURST TX.  
(956) 789-4953  
garcia@lamar-rgv.com

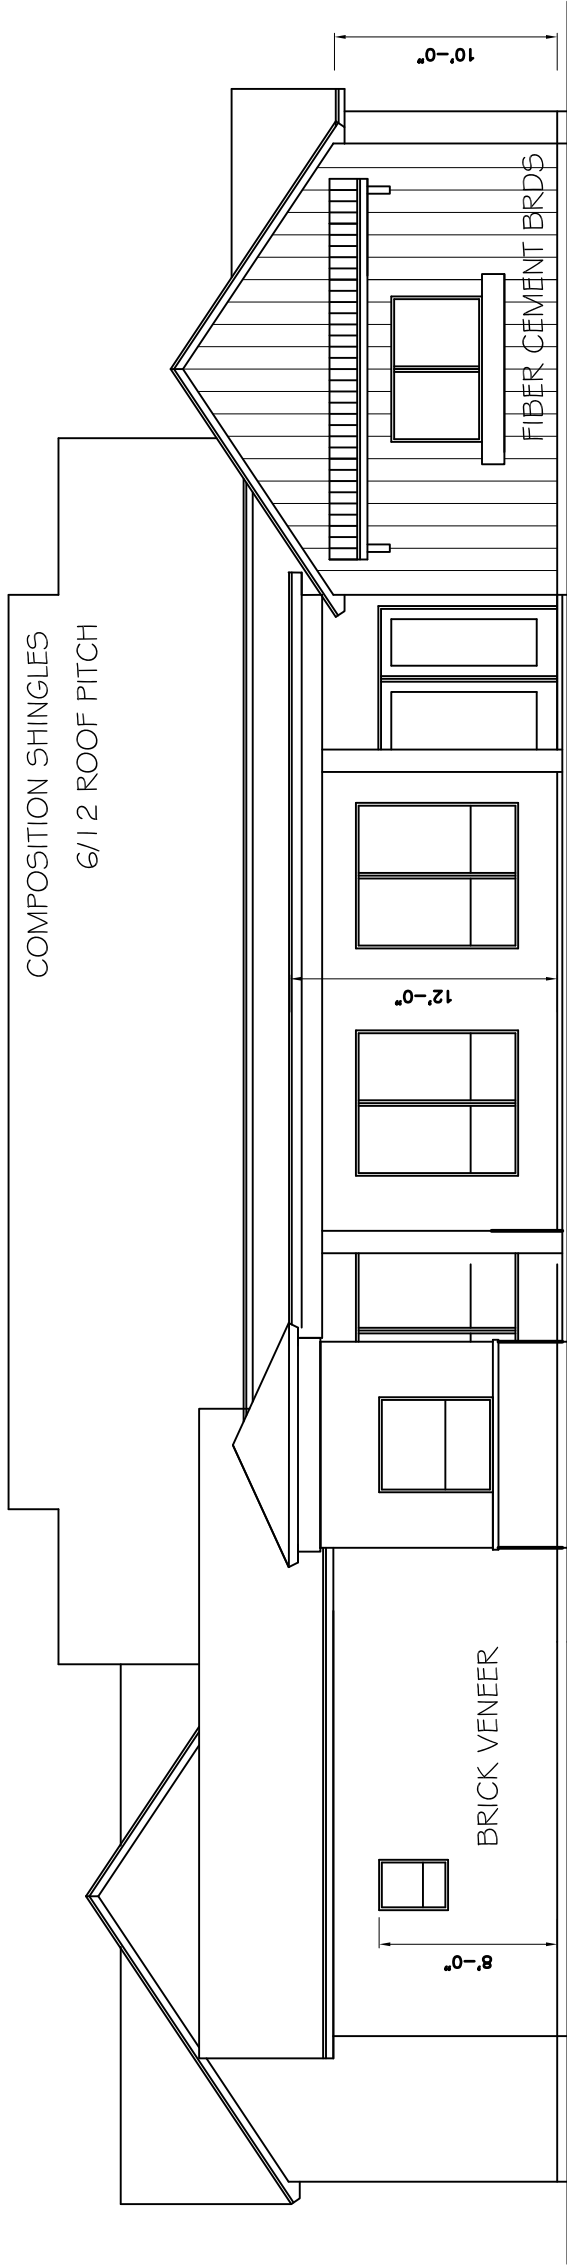

## SOUTH ELEVATION

SCALE: 1/4"=1'-0"

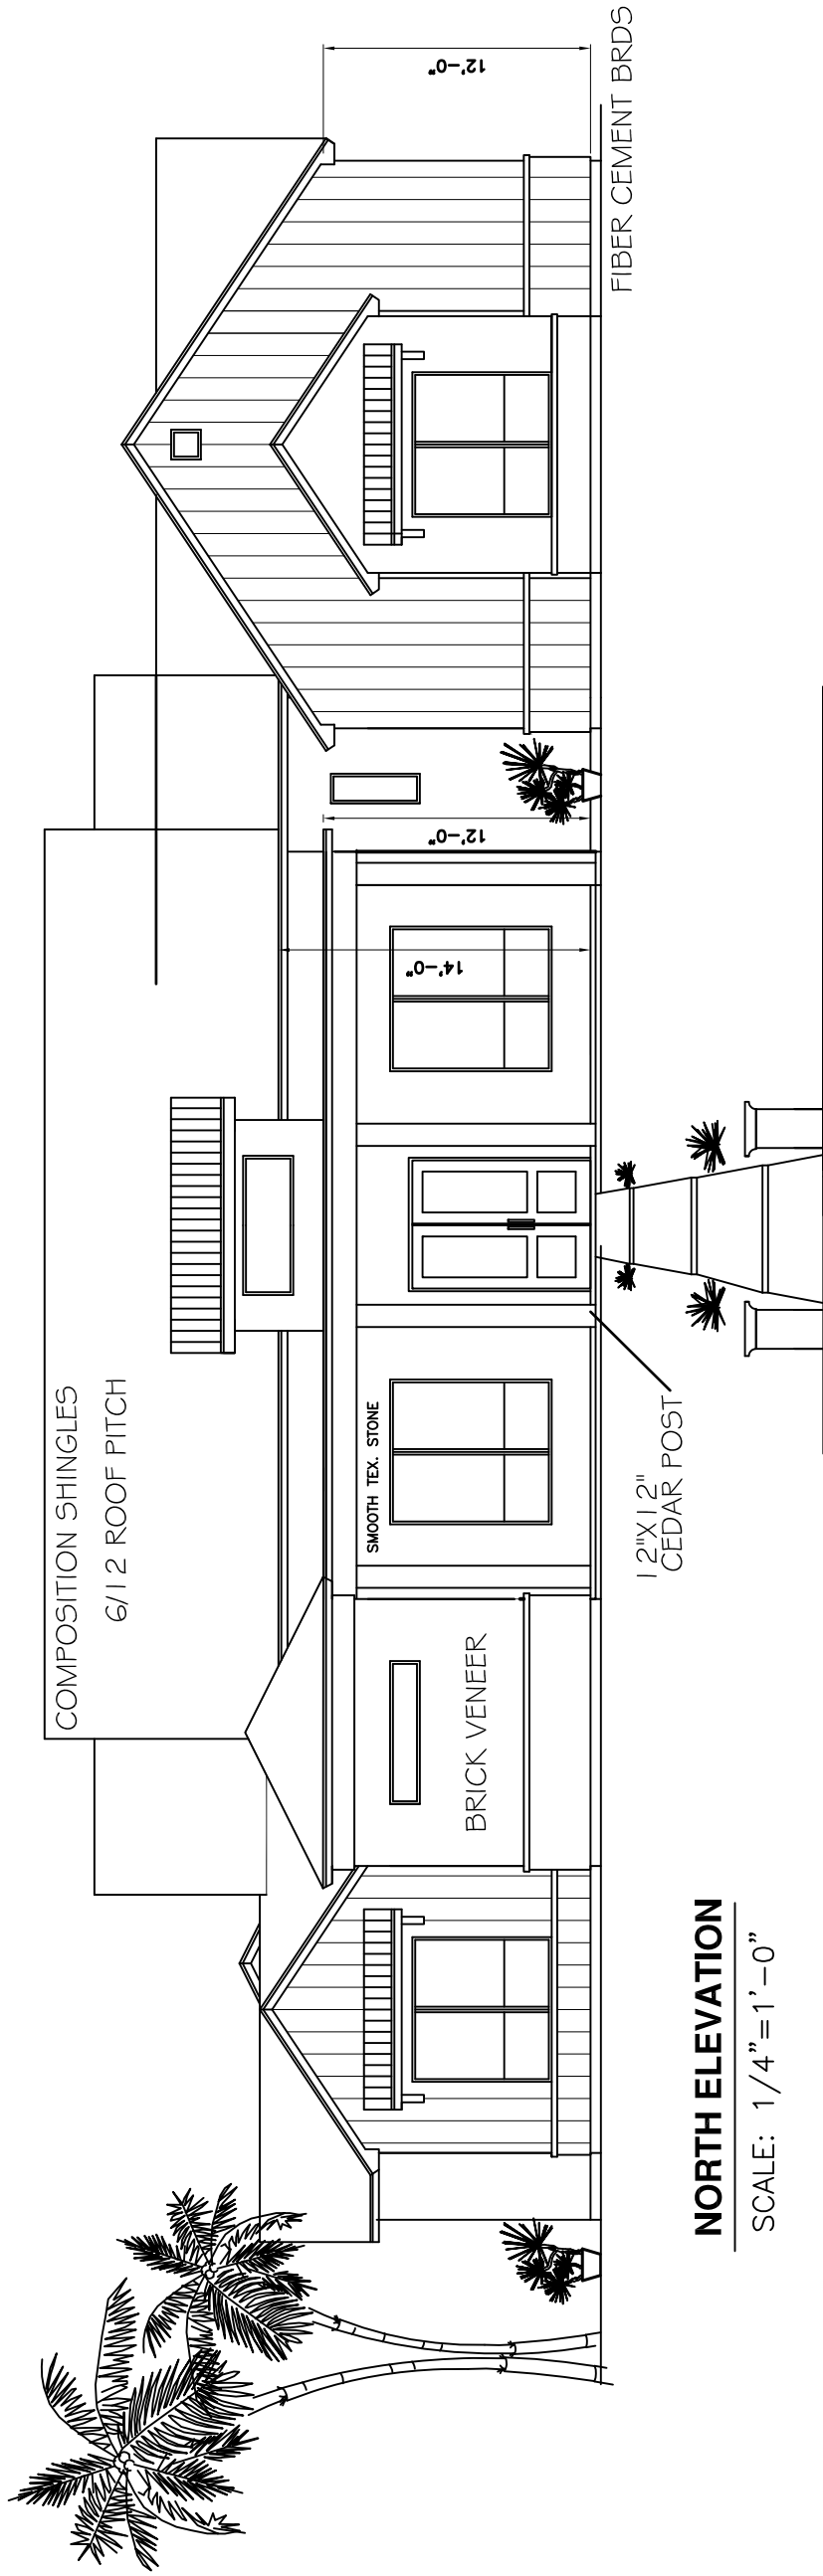

## NORTH ELEVATION

SCALE: 1/4"=1'-0"

1206 LINDBERG AVE, PALMHURST TX,  
CONSTRUCTION

*Lamar*

(956) 789-4953

garcia@lamar-rgv.com

PROPOSED HOUSE PROJECT:  
TREVINO FAMILY

3409 GUMWOOD AVE,  
MCALLEN, TEXAS 78501

DRAWN BY:

CHECKED BY:

COMPUTER:

REVISED DATE:

11/22/2025

ELEVATION 2

SCALE: 1/4"=1'-0"

SHEET NO.

SHEET 2

LAMAR CONSTRUCTION EXPRESSLY RESERVES ITS COMMON LAW COPYRIGHT AND OTHER PROPERTY RIGHTS IN THIS DOCUMENT. THIS DOCUMENT SHALL NOT BE REPRODUCED, COPIED, CHANGED OR DISCLOSED IN ANY FORM OR MANNER WITHOUT FIRST OBTAINING WRITTEN CONSENT OF LAMAR CONSTRUCTION. ©2007

EAST ELEVATION

SCALE: 1/4"=1'-0"

WEST ELEVATION

SCALE: 1/4"=1'-0"