

Lamar
CONSTRUCTION
1206 LINDBERG AVE, PALMHURST TX.
(956) 788-4853 lamarconstructionrv@yahoo.com


**PROPOSED HOUSE PROJECT:
JAIME G. VILLALPANDO
1913 TRINITY ST.
DONNA TEXAS 78537**

DRAWN BY:	REVISED DATE:
CHECKED BY:	8/5/2025
COMPUTER:	

ELEVATION PLAN
SCALE: 1/8"=1'-0"


SHEET NO.

SHEET 1

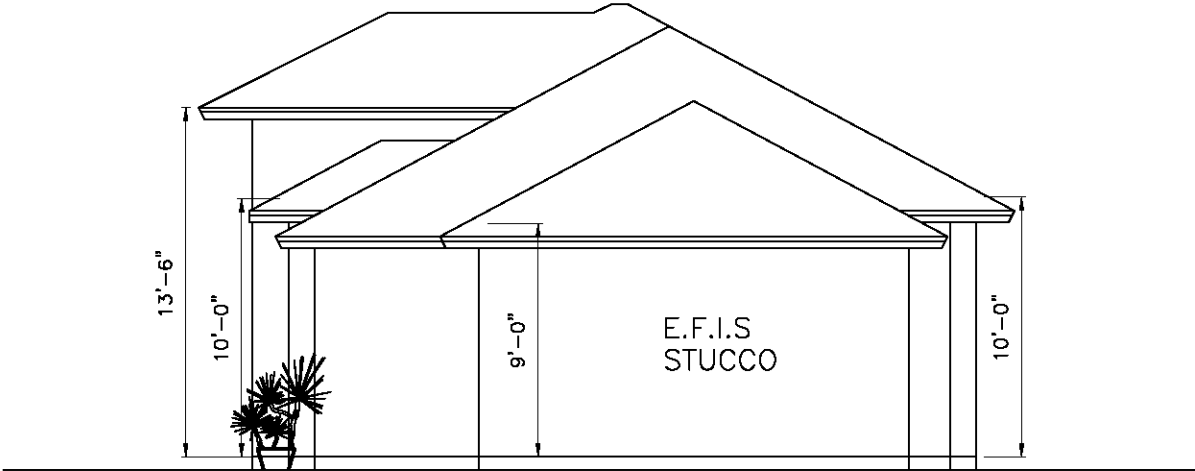

WEST ELEVATION

SCALE: 1/4"=1'-0"

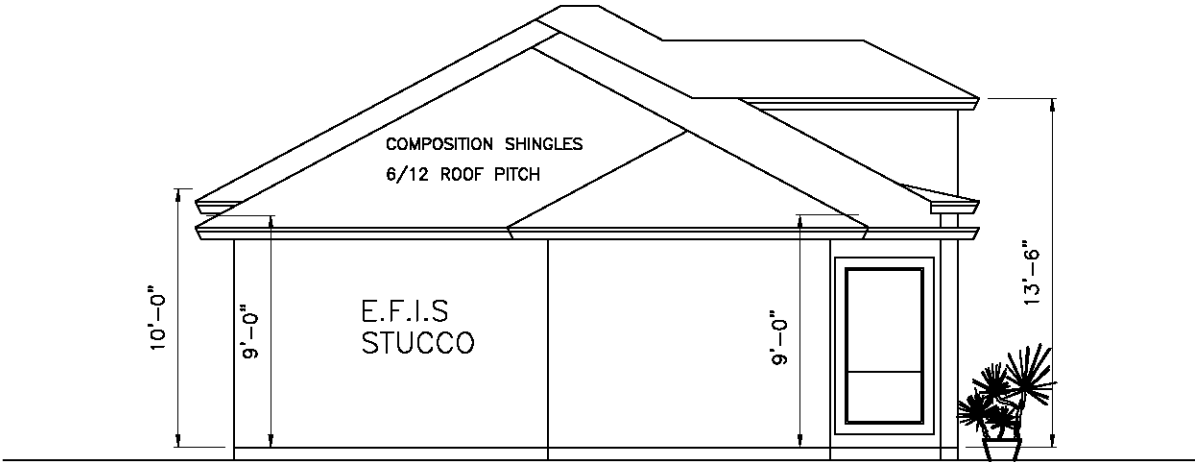

EAST ELEVATION

SCALE: 1/4"=1'-0"


Lamar
CONSTRUCTION
1206 LINDBERG AVE, PALMHURST TX.
(956) 789-4853 lamarconstructionrgv@yahoo.com

PROPOSED HOUSE PROJECT:
JAIME G. VILLALPANDO
1913 TRINITY ST.
DONNA TEXAS

DRAWN BY:	REVISED DATE:
CHECKED BY:	9/5/2025
COMPUTER:	

ELEVATION PLAN
SCALE: 1/8"=1'-0"

SHEET NO.
SHEET 2

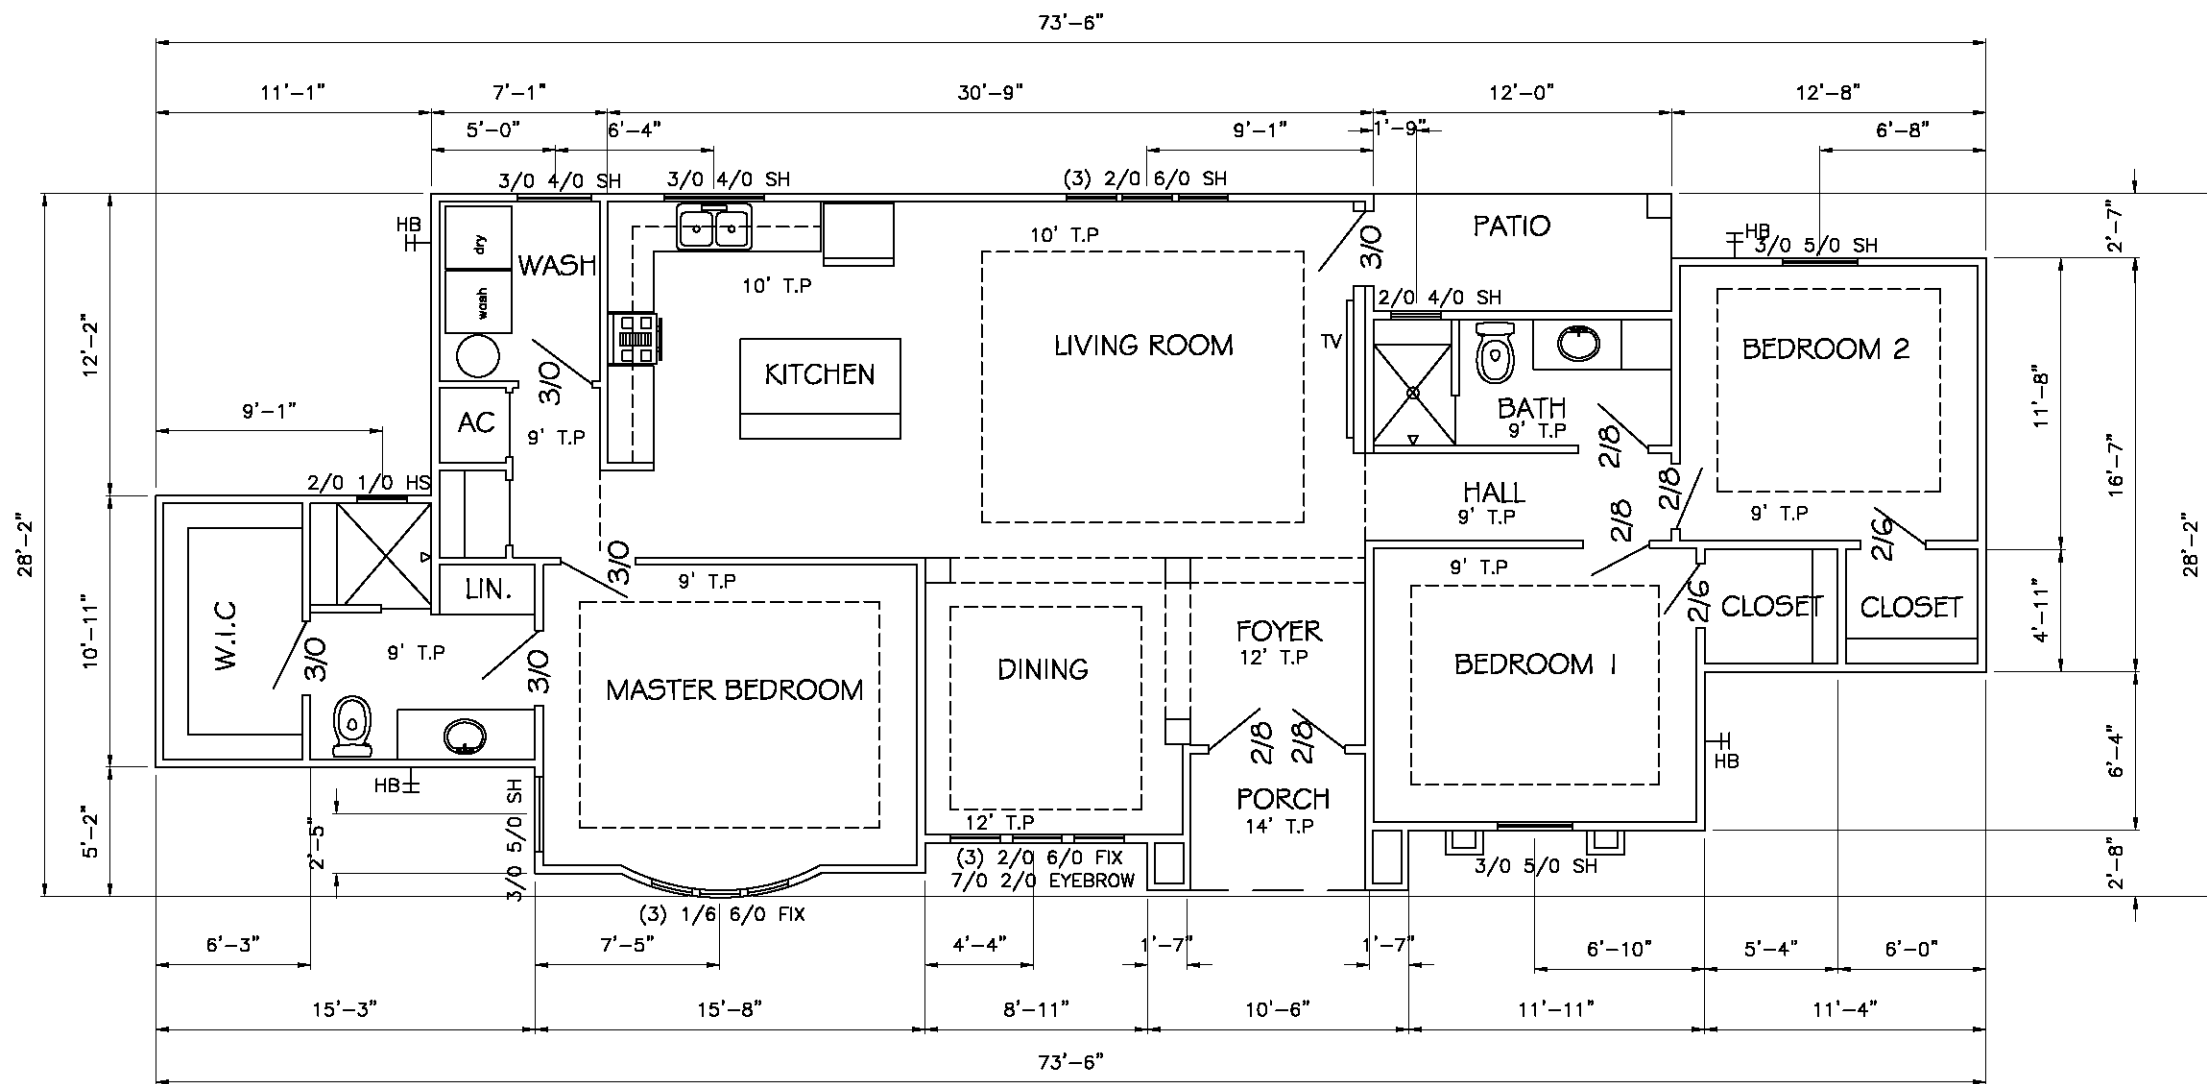

LIVING	1,525 SQ. FT
PORCH	40 SQ. FT
PATIO	56 SQ. FT
TOTAL	1,621 SQ. FT

PROPOSED HOUSE PROJECT:
JAIME G. VILLALPANDO
1913 TRINITY ST.
DONNA TEXAS 78537

DRAWN BY:	REVISED DATE:
CHECKED BY:	9/5/2025
COMPUTER:	

FLOOR PLAN	SCALE: 1/8" = 1'-0"
------------	---------------------

SHEET NO.
SHEET 3