


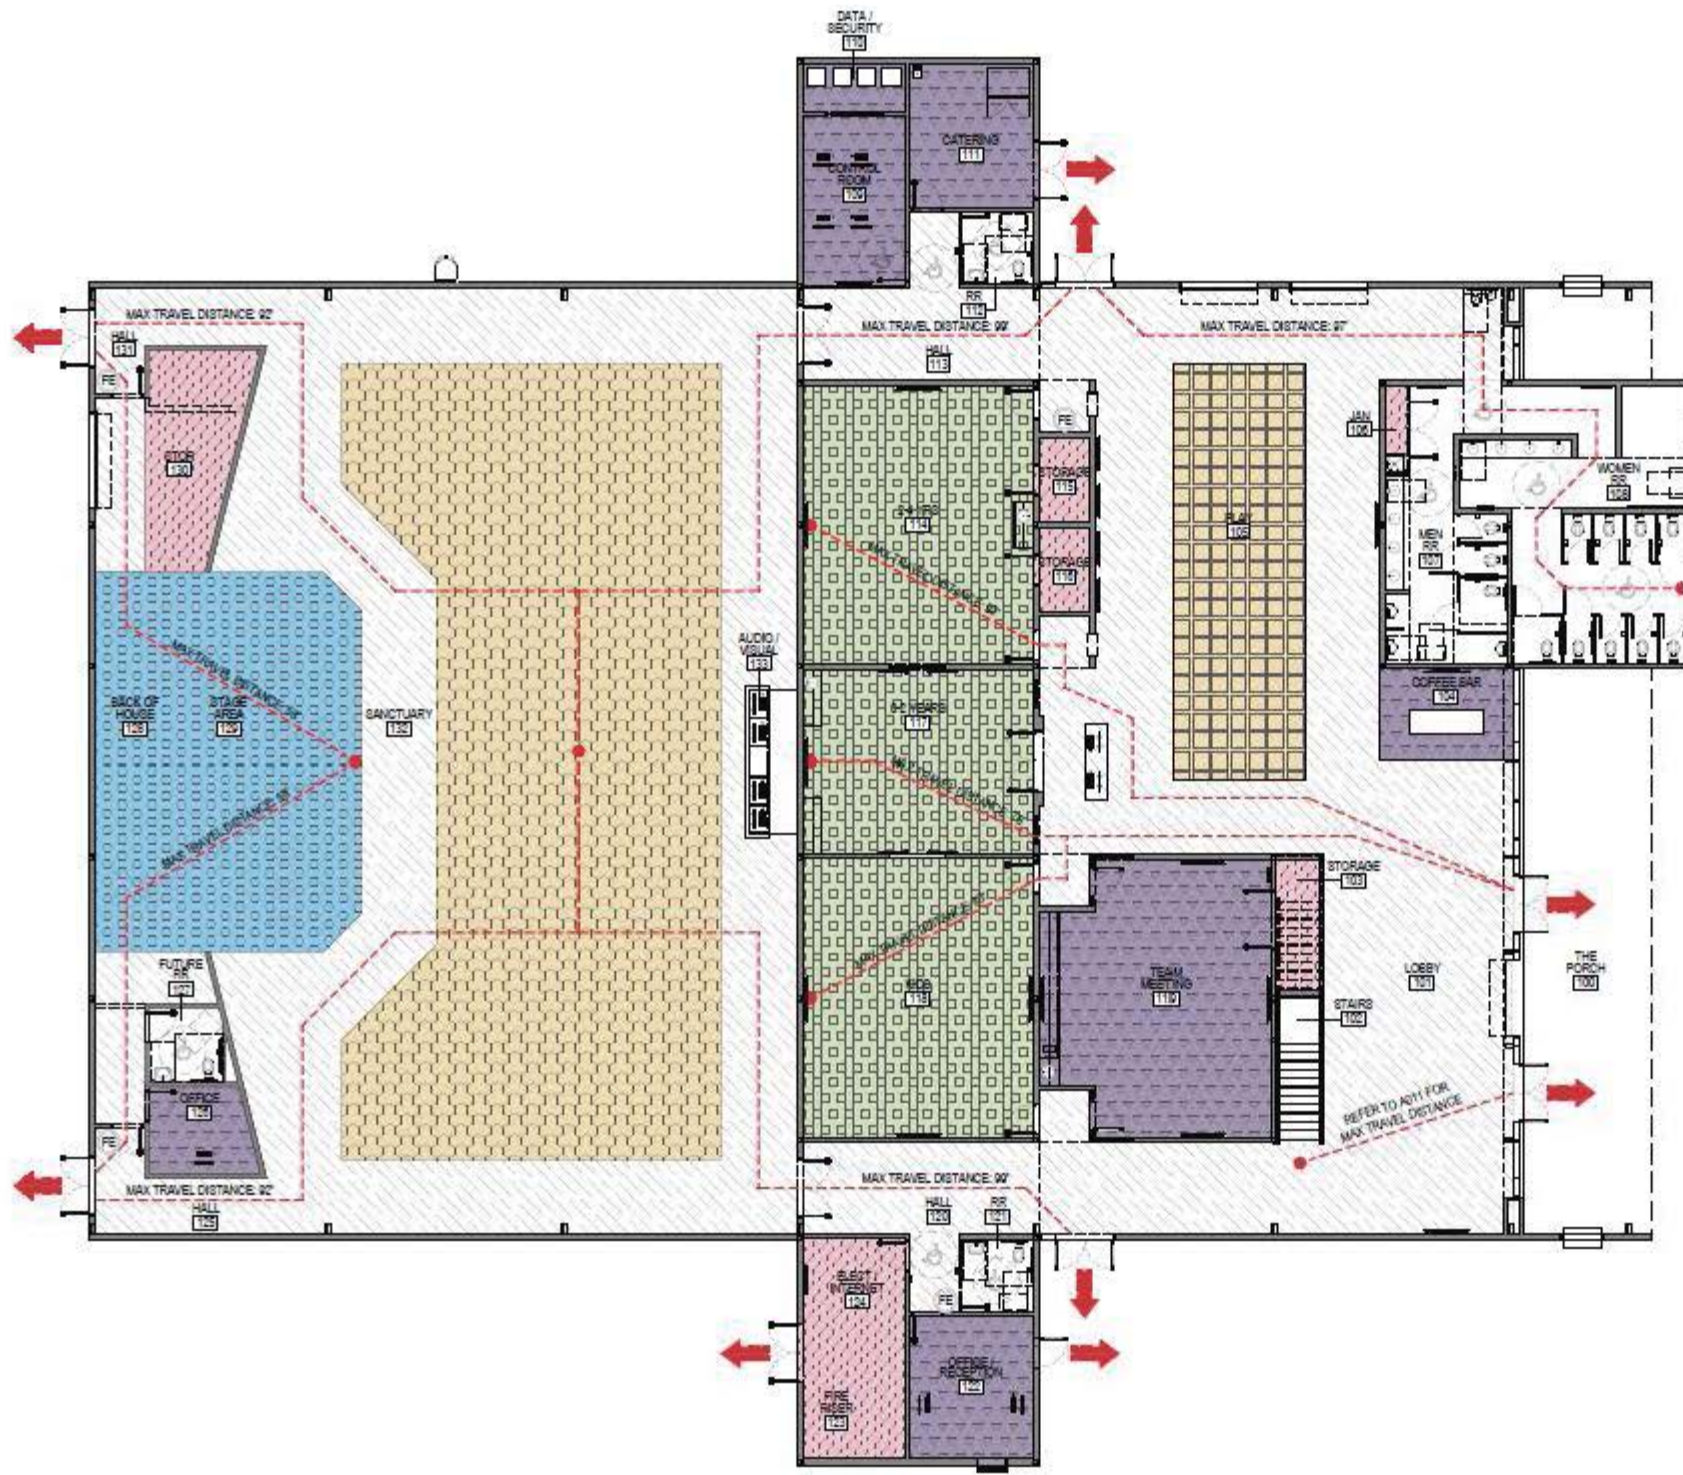

CODE ANALYSIS

APPLICABLE CODES


BUILDING HEIGHTS AND AREAS (SECTION 502)

OCCUPANCY CLASSIFICATION (GROUP A-3 - ASSEMBLY)

CONSTRUCTION TYPE

TYPE I-B - NON-COMBUSTIBLE FULLY SPRINKLED

ALLOWABLE BUILDING AREA

30,000 SF

ACTUAL BUILDING AREA

17,191 SF

ALLOWABLE NUMBER OF FLOORS

3 FLOORS

ACTUAL NUMBER OF FLOORS

1 FLOOR

ALLOWABLE BUILDING HEIGHT

75 FT

ACTUAL BUILDING HEIGHT

36 FT

AREA CALCULATED FROM EXTERIOR FINISH OF EXTERIOR WALLS

CHURCH FACILITY WILL BE EQUIPPED THROUGHOUT WITH A FIRE ALARM SYSTEM AND OCCUPANT NOTIFICATION IN ACCORDANCE WITH NFPA 72

BUILDING HAS A MINIMUM OF 3 FEET OF OPEN SPACE ON ALL SIDES (AS MEASURED TO A LOT LINE OR ANOTHER BUILDING)

OCCUPANCY LOAD CALCULATIONS (SECTION 1004.1.3)

FUNCTION OF SPACE

AREA

FACTOR

LOAD

ASSEMBLY WITH SEATED SEATING (CONCENTRATED CHAIRS ONLY)

3,866 SF

7 NET

#13

ASSEMBLY WITH SEATED SEATING (UNCONCENTRATED CHAIRS AND TABLES)

1,350 SF

15 NET

#5

STAGES AND PLATFORMS

1,111 SF

15 NET

#5

CLASSROOMS

1,318 SF

20 NET

#6

BUSINESS

1,894 SF / 100 GROSS

10

#17

ACCESSORY STORAGE (MECHANICAL)

3,362 SF

300 GROSS

12

TOTAL OCCUPANT LOAD

886

EXIT REQUIREMENTS (SECTION 1004.1.1)

FUNCTION OF SPACE

OCCUPANT LOAD

REQUIRED

PROVIDED

GROUP A-3 - ASSEMBLY

886

3

3

PLUMBING REQUIREMENTS (SECTION 1004.1.1)

FUNCTION OF SPACE

OCCUPANT LOAD

REQUIRED

PROVIDED

GROUP A-3 - ASSEMBLY

886






























PARKING REQUIREMENTS (CITY OF PALMHURST PARKING ORDINANCE)

FUNCTION OF SPACE

CHURCH FACILITY

REQUIRED

PROVIDED

BUSINESS / PROFESSIONAL OFFICE

11

12

EDUCATIONAL

11

12

TOTAL

22

24

MINIMUM ACCESSIBLE SPACES

3

3

GENERAL NOTES

A. OVERALL PLAN SHEET IS INTENDED FOR CODE COMPLIANCE SUCH AS OVERALL OCCUPANCY, EGRESS INFORMATION, FIRE SEPARATION AND GENERAL INFORMATION.

B. AN OCCUPANT LOAD SIGN SHALL BE POSTED IN ANY ROOM WITH AN OCCUPANT LOAD OVER 50. THE SIGN IS REQUIRED TO BE POSTED AT OR NEAR THE MAIN EXIT.

C. PORTABLE FIRE EXTINGUISHERS TO BE MINIMUM 2A:10BC TYPE AND LOCATED SUCH THAT THE MAXIMUM TRAVEL DISTANCE TO AN EXTINGUISHER DOES NOT EXCEED 75 FEET.

D. EXIT SIGNAGE TO BE PROVIDED IN ACCORDANCE WITH IRC 1011.

E. EGRESS ILLUMINATION TO BE PROVIDED IN ACCORDANCE WITH IRC 1006.

F. CEILING FINISHES TO BE MINIMUM CLASS C AND INSTALLED IN ACCORDANCE WITH IRC CHAPTER 10.

FIRE PROTECTION KEY NOTES

KEYED NOTES APPLY TO A101 - A111 ONLY

FIRE EXTINGUISHER IN SEMI-RECESSED CABINET

MAXIMUM TRAVEL DISTANCE TO EXIT

OCCUPANCY LEGEND

KEYED NOTES APPLY TO A101 - A111 ONLY

SANCTUARY AREA OCCUPANCY

3,866 SF / 7 NET OCCUPANT LOAD FACTOR

PLAY AREA OCCUPANCY

1,350 SF / 15 NET OCCUPANT LOAD FACTOR

MEZZANINE AREA OCCUPANCY

1,111 SF / 15 NET OCCUPANT LOAD FACTOR

STAGE AREA OCCUPANCY

1,318 SF / 20 NET OCCUPANT LOAD FACTOR

CLASSROOM AREA OCCUPANCY

1,894 SF / 100 GROSS OCCUPANT LOAD FACTOR

BUSINESS AREA OCCUPANCY

1,894 SF / 100 GROSS OCCUPANT LOAD FACTOR

STORAGE AREA OCCUPANCY

3,362 SF / 300 GROSS OCCUPANT LOAD FACTOR

CIRCULATION AREA

910 REDWOOD AVE, STE 10
MCALLEN, TEXAS 78501
OFFICE 958 800 4384
WWW.ORANGE-MADE.COM

DESIGNER OF INSTRUMENTS OF SERVICE

ALL RIGHTS RESERVED

SEAL

REGISTERED ARCHITECT
STATE OF TEXAS
12-10-2020

PROJECT

ALLHEART CHURCH
PALMHURST, TEXAS 78573

PROJECT NO
18005

ISSUE FOR
CONSTRUCTION

ISSUE DATE
12-10-2020

REVISION DESCRIPTION DATE

CODE ANALYSIS +
LIFE SAFETY
A010

COPYRIGHT 2020 ORANGE-MADE LLC



ALLHEART CHURCH

PALMHURST, TEXAS 78573
CONSTRUCTION DOCUMENTS



910 REDWOOD AVE, SUITE 10
MCALLEN, TEXAS 78501
OFFICE 956.800.4384
WWW.ORANGE-MADE.COM

12/10/2020

OWNERSHIP OF INSTRUMENTS OF SERVICE
ALL DESIGN CONCEPTS, SKETCHES, REPORTS, AND INFORMATION
CONSTRUCTION, INCLUDING ALL OTHER DOCUMENTS AND
INSTRUMENTS OF SERVICE, ARE THE PROPERTY OF ORANGE-MADE
ORANGE-MADE, INC. ORANGE-MADE, INC. IS THE DESIGNER OF RECORD
FOR THIS PROJECT. ORANGE-MADE, INC. IS NOT RESPONSIBLE FOR
ANY CHANGES OR ALTERATIONS MADE TO THE INSTRUMENTS OF
SERVICE OR ANY OTHER DOCUMENTS, IN WHOLE OR IN PART,
WITHOUT THE WRITTEN CONSENT AND SIGNATURE OF ORANGE-MADE,
INC. AND ANY INSTRUMENTS OF SERVICE TO THE PROJECT.

